


Landtek Partners, LLC

10260 Old Columbia Road, Columbia, MD 21046 Rivers Center - Suite "J"

Phone: (410) 290-8099 Email: Landtechsurvey@comcast.net

NOTE: NOT TO BE USED FOR ISSUANCE OF PERMITS

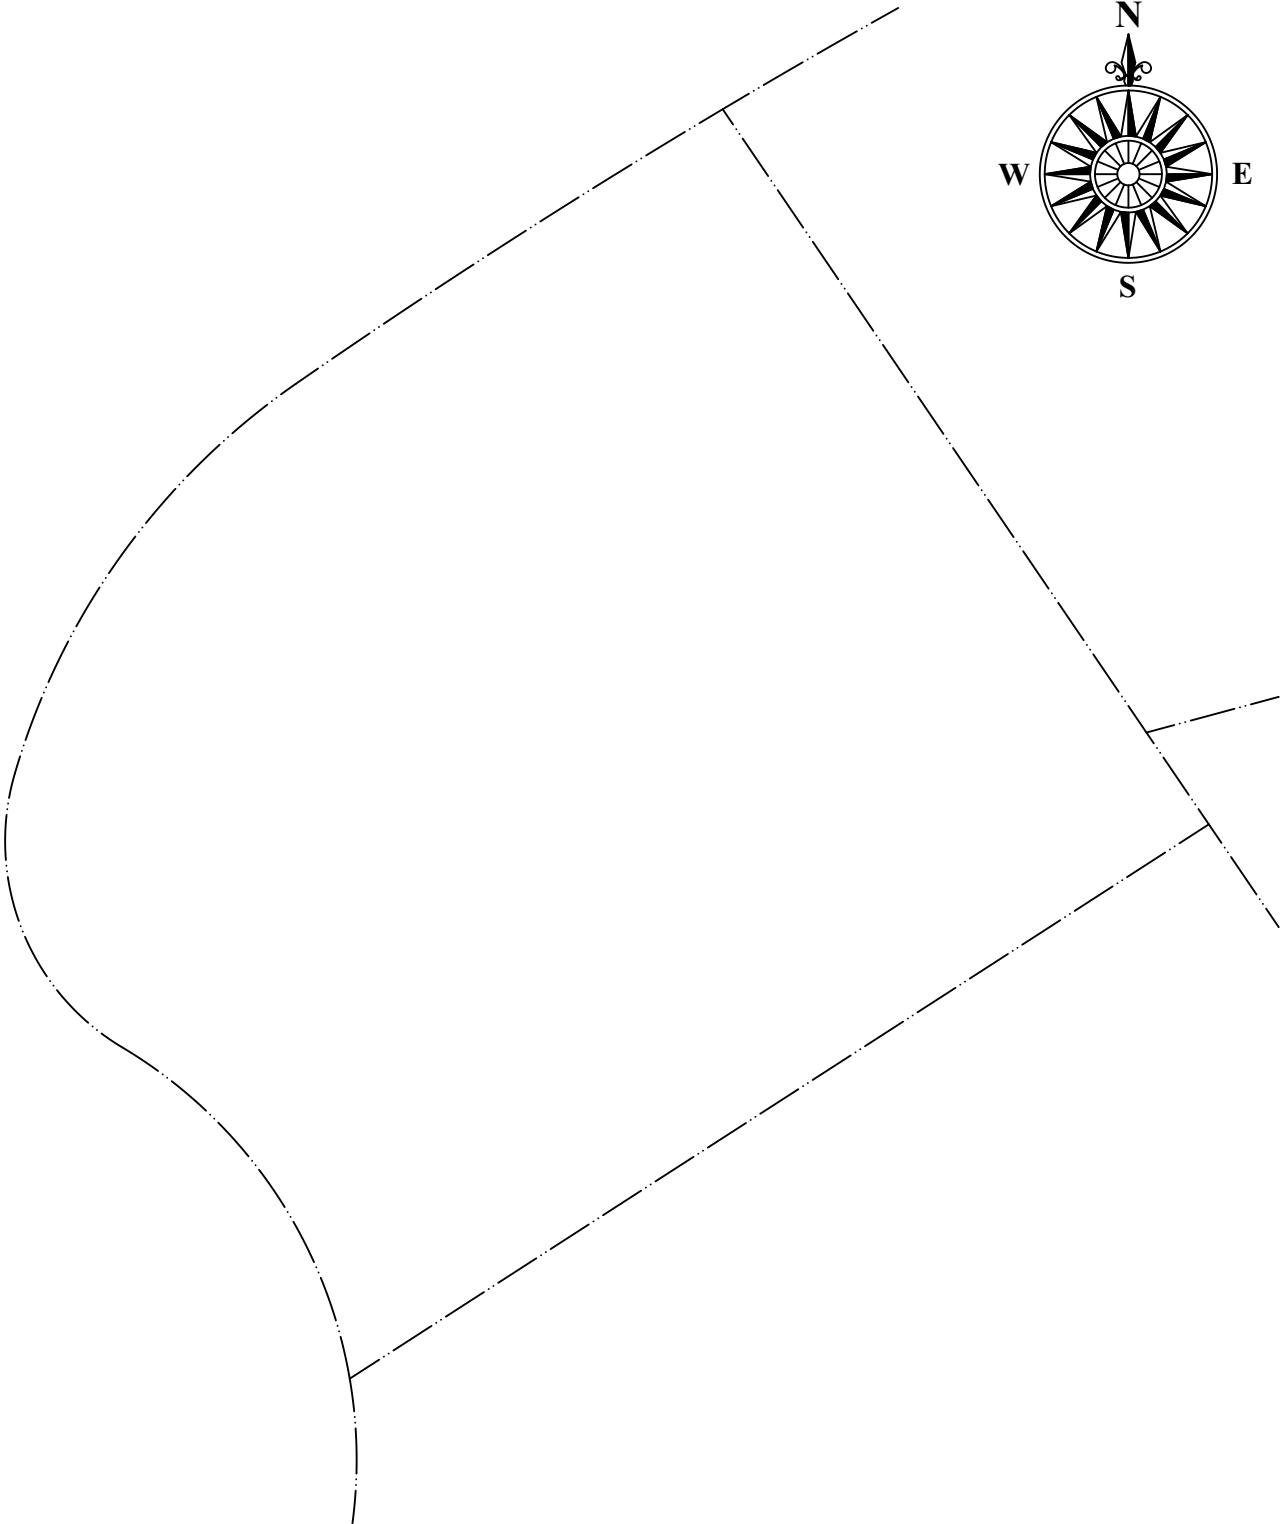

LOCATION SURVEY



X

Washington, D.C.

Certification: I hereby certify that the position of the significant visible improvements on the above described property has been carefully established in relation to the apparent title lines and that, unless otherwise shown, there are no visible encroachments. This is not a property line survey and should not be used for the erection of fences or any other improvements or for permit applications. (No title report furnished)

GRADEN A. ROGERS - Licensed Surveyor, DC License No 900374

Lot: nnn Square: nnnn
Liber: nn Folio: nn
Month nn, 2021
Scale: 1" = 20'
Case No.: nnnnnnn
File No.: LK221nnnn